


PLAN

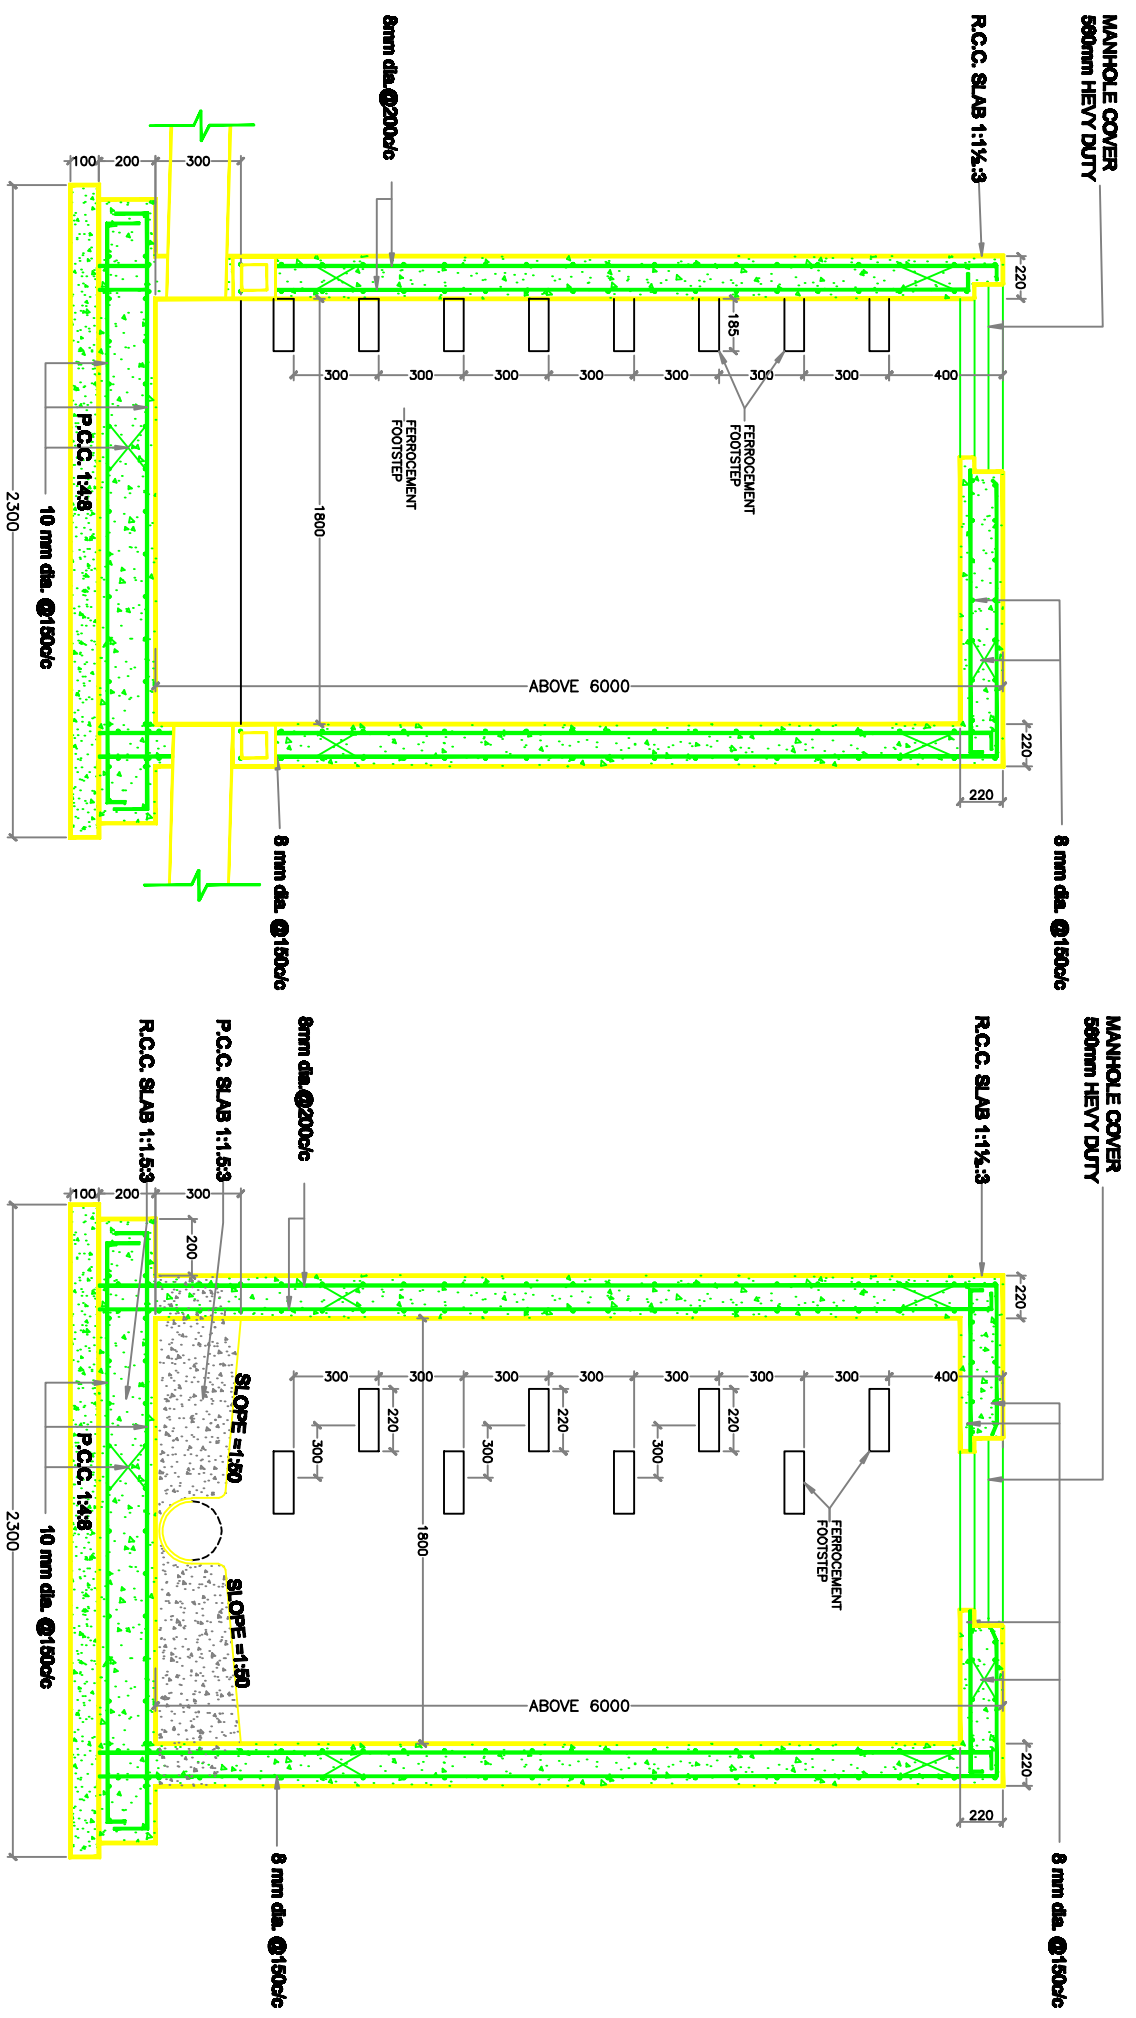

SECTION X-X

SECTION Y-Y

**FOR TENDER PURPOSE ONLY**

<b>CLIENT</b>	Municipal Commissioner Karnal Directorate of Urban Local Bodies Panchakula Government of Haryana
<b>THROUGH</b>	Executive Engineer-1st Municipal Corporation Karnal
<b>PROJECT</b>	Sewerage System In Deprived Area of Karnal Town Under AMRUT
<b>DRG. TITLE :-</b>	Construction Drawing of Cast in-Situ Man Hole Chamber For Sewer line in Submerged Area
	Depth Beyond 6000 mm Internal Dia 1800 mm
<b>SCALE :-</b> N.T.S.	<b>DATE :-</b> 18/2/2017
<b>DRG NO. :-</b> DULB/MC/AMRUT/KARNAL/SEW-11	