


FOR TENDER PURPOSE ONLY

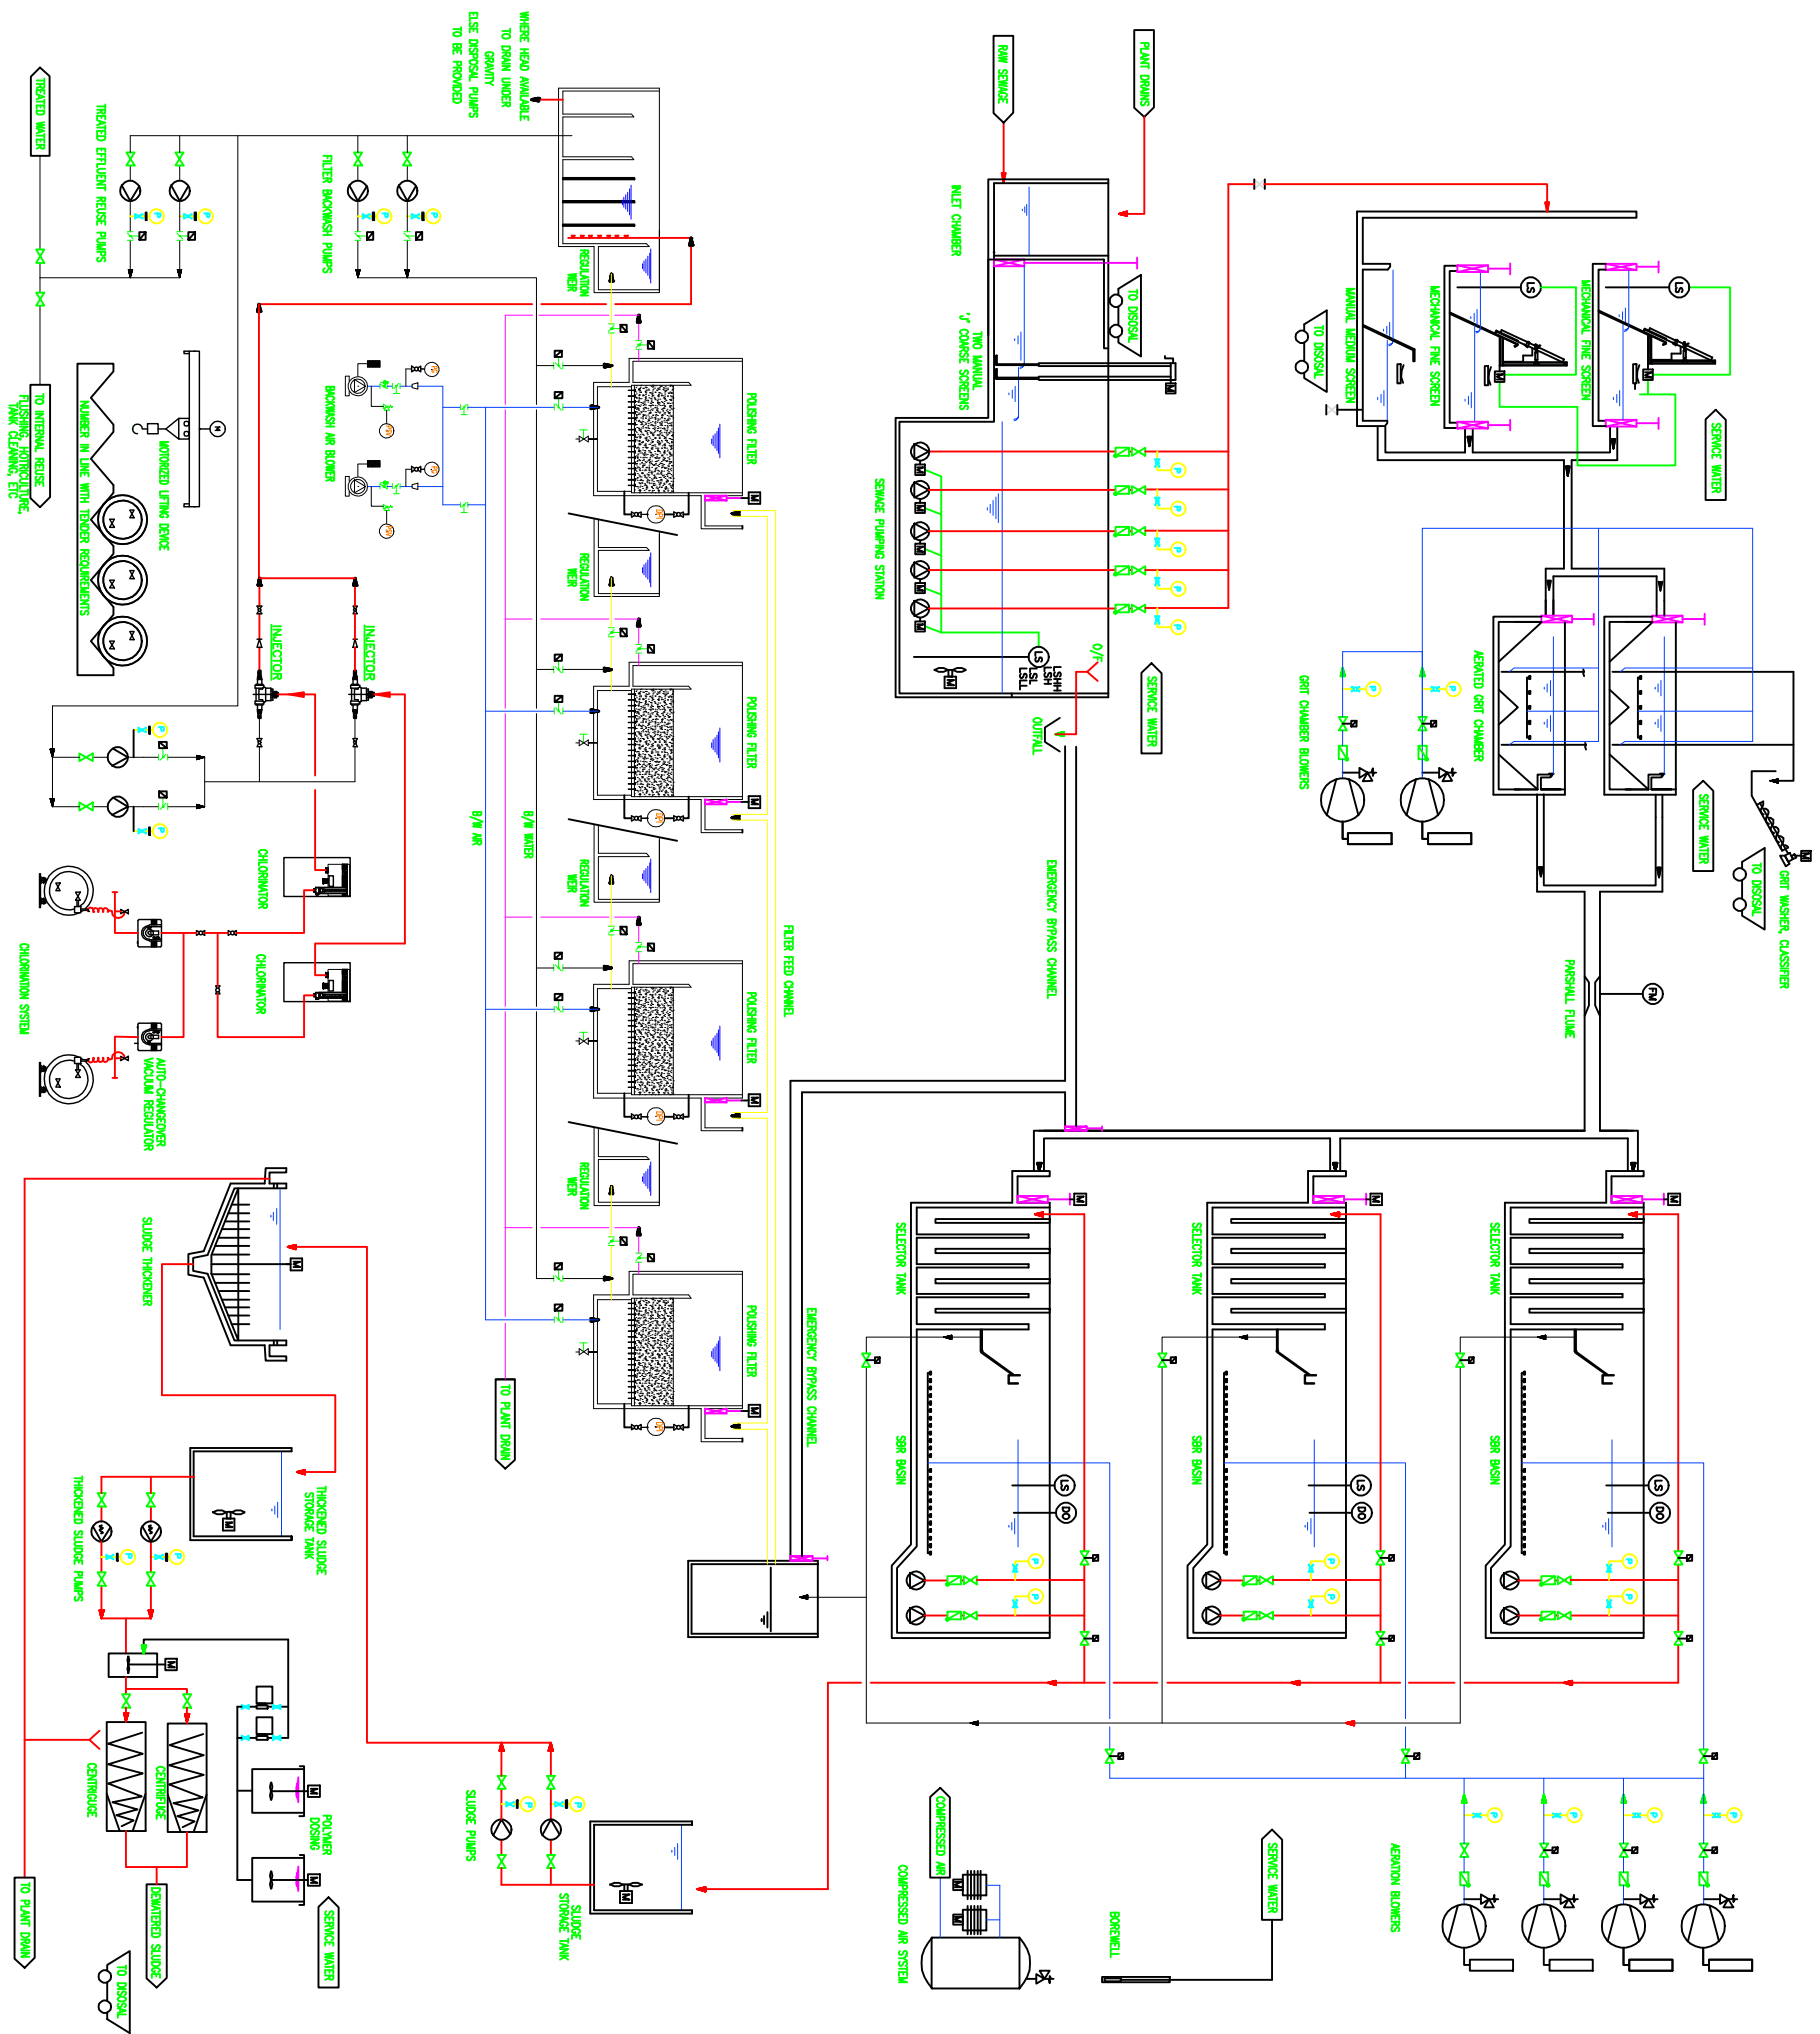

- NOTES:
1. THIS DRAWING IS GENERAL PROCESS SCHEME ONLY.
 2. UTILITY SYSTEMS (WATER, AIR) SHALL BE PROVIDED AS NECESSARY
 3. CONTROL SYSTEM SHALL BE ACCORDING TO THE TECHNOLOGY SUPPLIER
 4. ONLY MINIMUM NUMBER OF PROCESS UNITS/EQUIPMENT ARE SHOWN
 5. PUSHING FILTERS SHALL BE IN ACCORDANCE WITH TECHNOLOGY PROPOSED.

CLIENT
Municipal Commissioner Ambala
 Directorate of Urban Local Bodies Panchkotla
 Government of Haryana



THROUGH
Superintending Engineer
 Municipal Corporation Ambala

PROJECT
Construction of Sewerage System In Deficit Area of Ambala Sadar Under AMRUT

DRG. TITLE :-
General Process Diagram of SBR Technology For Construction of STP Ambala, Haryana.

SCALE :- N.T.S. DATE :- 18/2/2017

DRG NO:- DUB/MC/AMRUT/Ambala/SEW-13

P O N M J K L E D C B A

1 2 3 4 5 6 7 8