



# SEWERAGE NETWORK : SHRI RAM COLONY

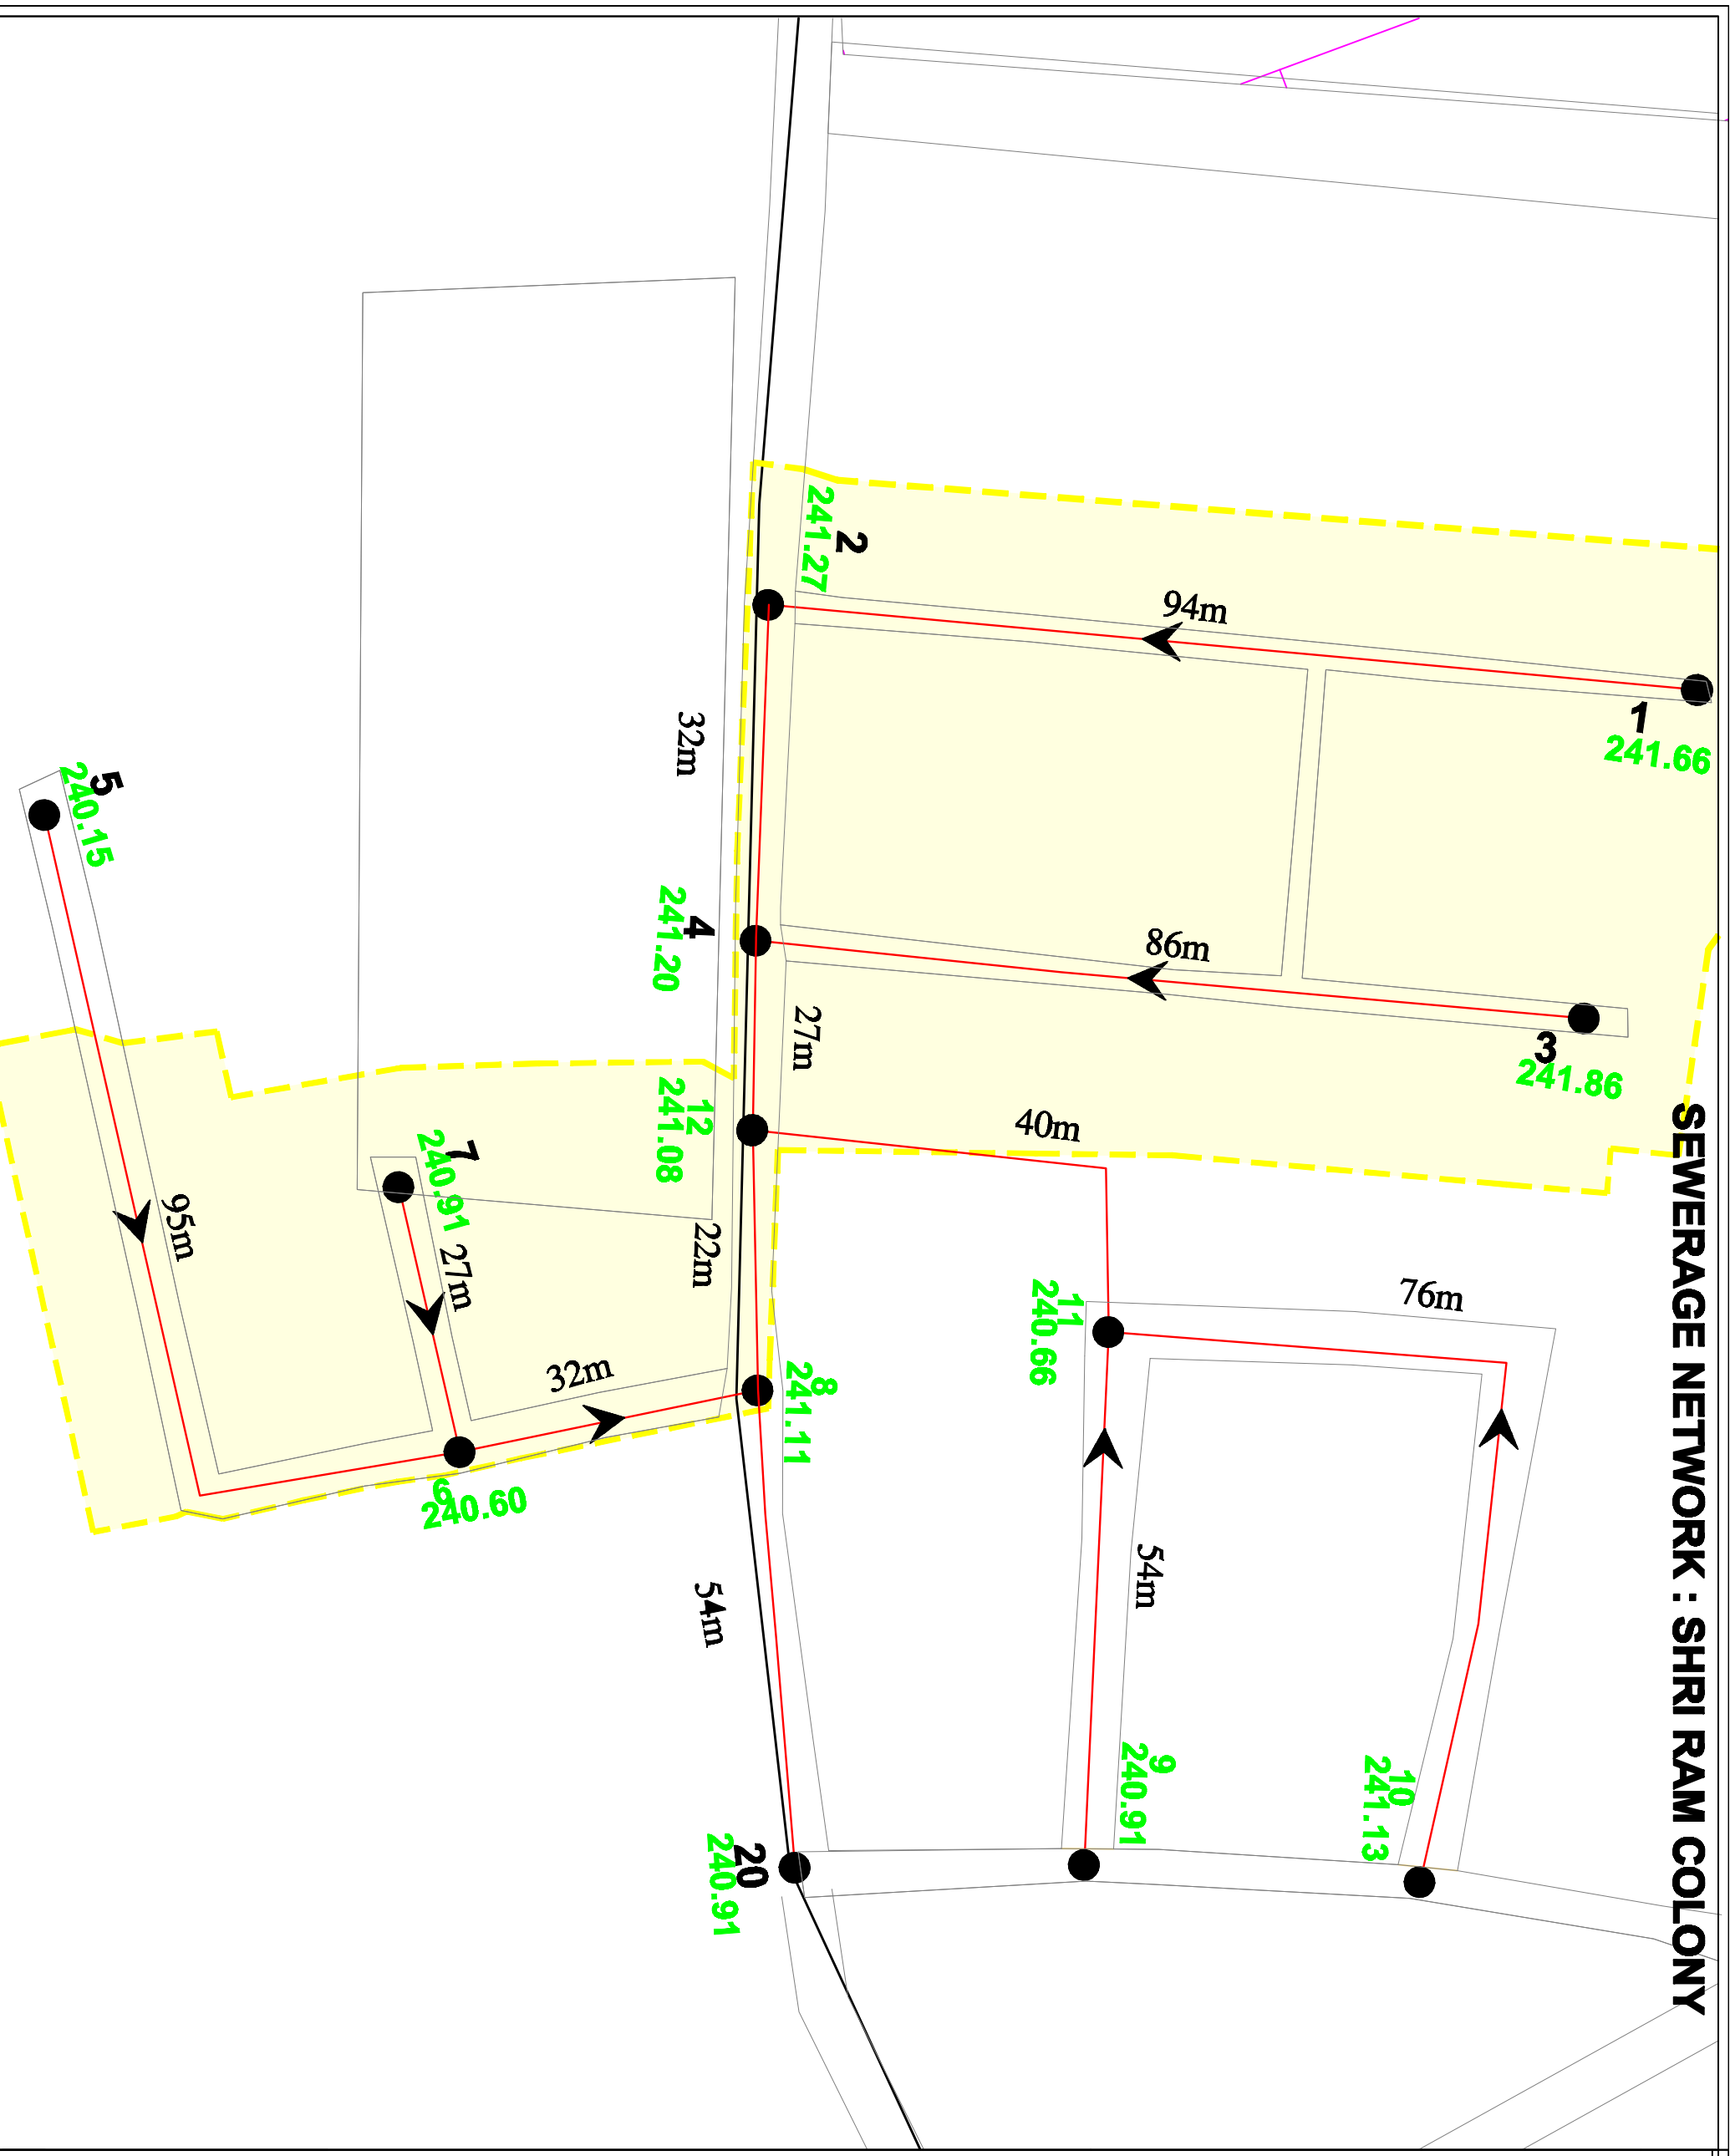

**PROJECT**  
 "Providing sewerage Network and all ancillary works including construction of pumping station & STP (Sewerage Treatment Plant) on SBR technology alongwith O&M for 5 years/Karnal town under AHRUT Program"

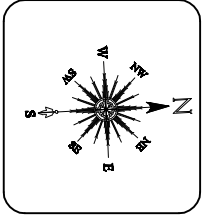

**LEGEND:**

**EXISTING SEWERAGE SYSTEM**

1. EXIST. MAIN SEWER	
----------------------	--

**PROPOSED WORK UNDER CONTRACT**

2. EXIST. MANHOLE	
3. EXIST. MANHOLE TO BE REVERSED	
4. PROPOSED SEWER LINES	
Ø, INDIK, 1000	
ØL, 750	
ØL, 600	



**GOVERNMENT OF HARYANA**  
 Directorate of Urban Local Bodies  
 Panohakula Haryana

**TITLE:**  
 MAP SHOWING PROPOSED SEWERAGE NETWORK IN SHRI RAM COLONY

**CLIENT:**  
 EXECUTIVE ENGINEER-1& MUNICIPAL CORPORATION KARNAL

**DWG. NO. :-**  
 HSR/2024/AS/ETP/KAR/ULB/2024-25