


YAMUNA CANAL → → → → → YAMUNA CANAL → → → → → YAMUNA CANAL → → → → →

ROAD 30 MTR WIDE

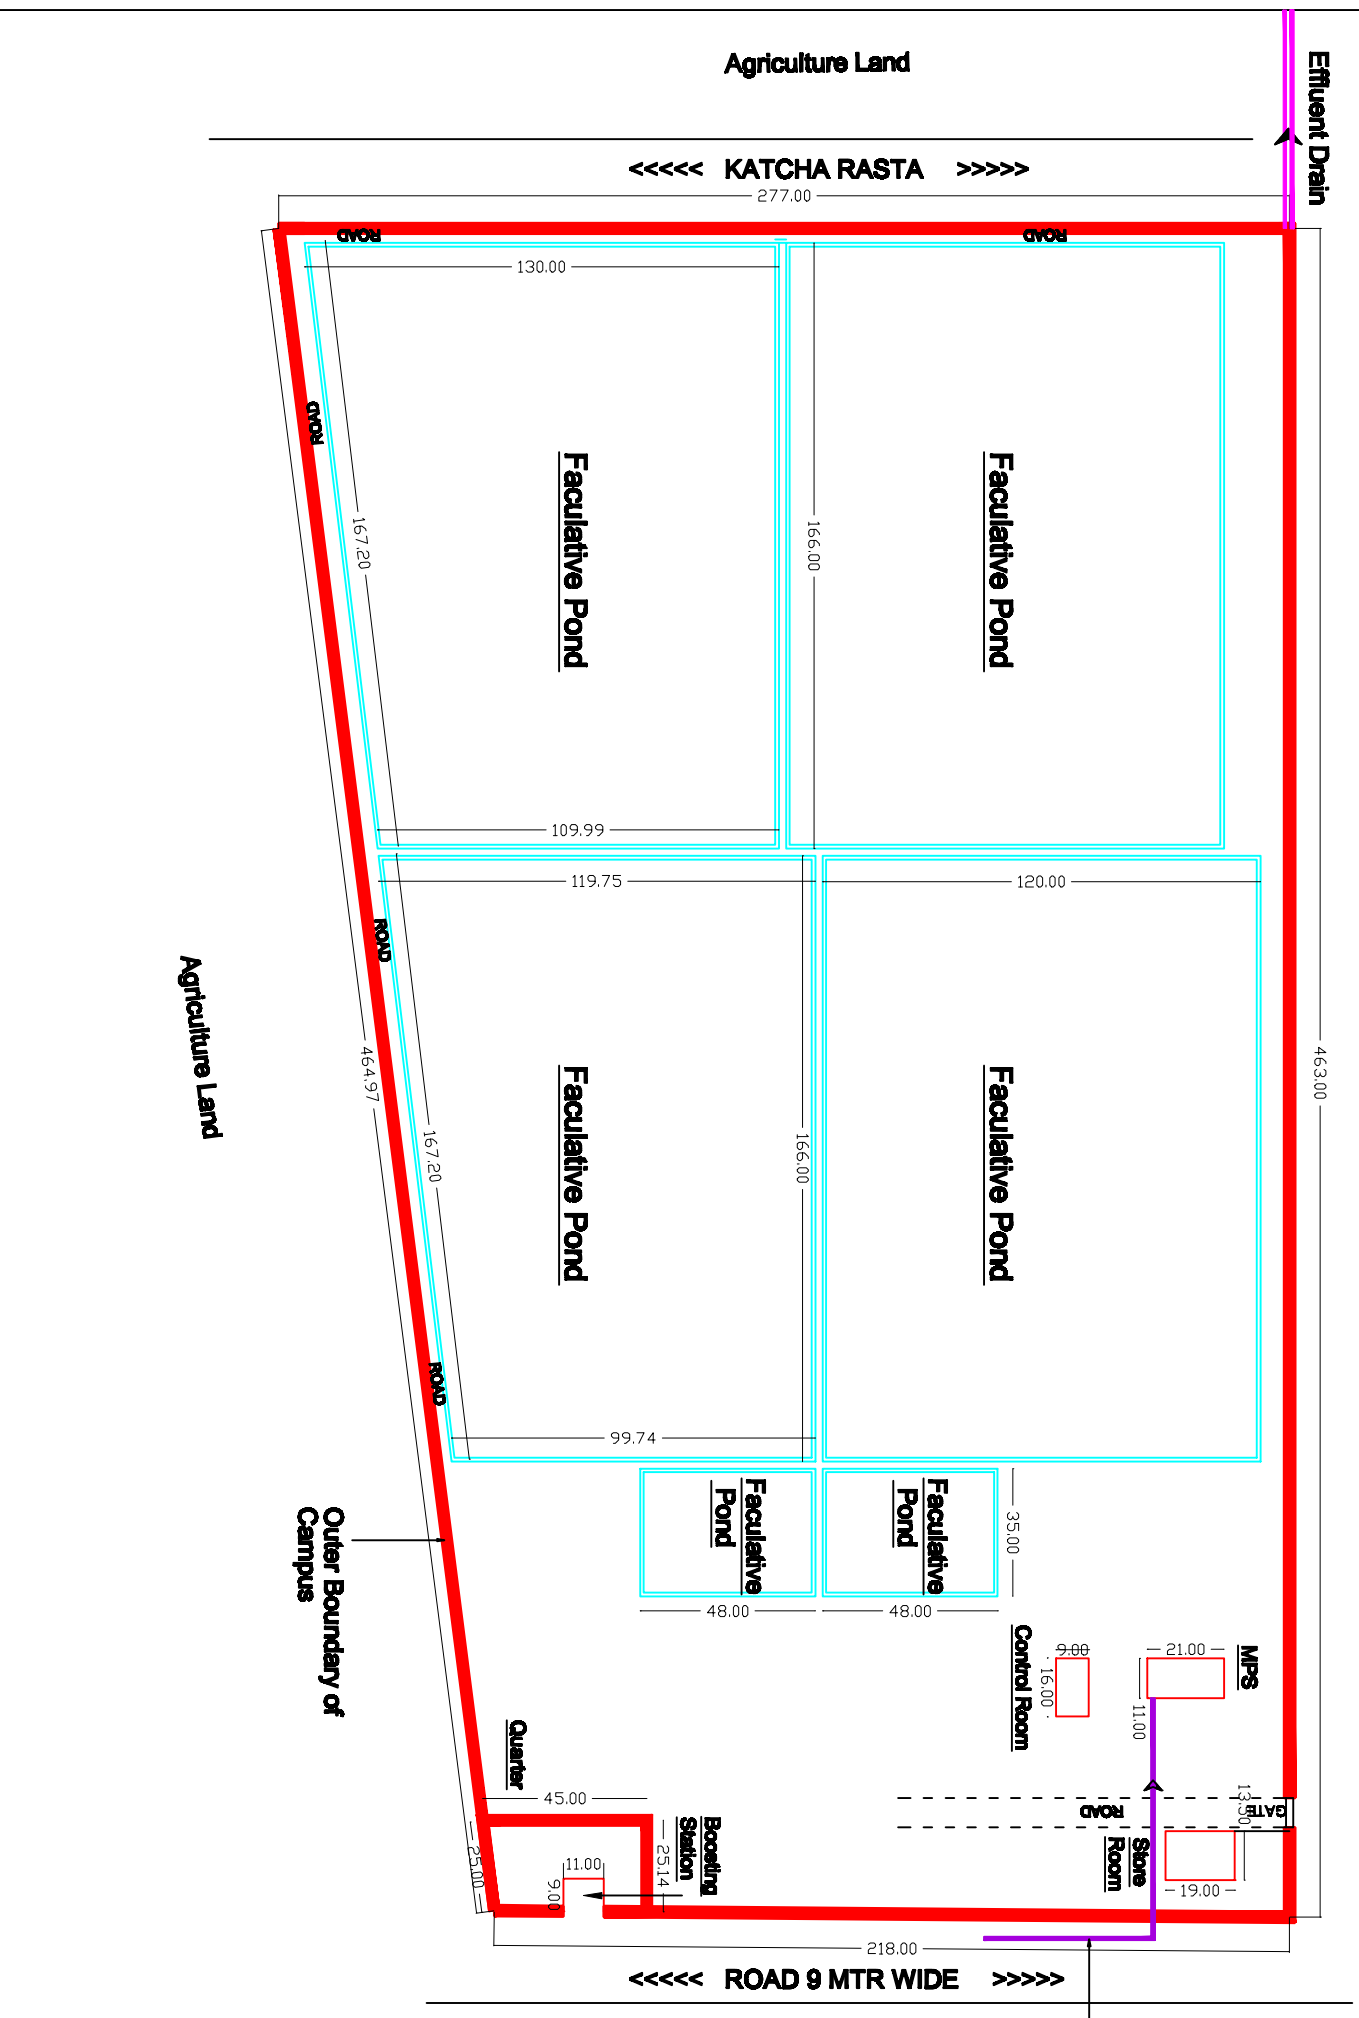

FOR TENDER PURPOSE ONLY

AREA OF LAND:- 114341.00 SQM
ALL DIMENTIONS IN METER

CLIENT	Municipal Commissioner Karnal Directorate of Urban Local Bodies Panchakula Government of Haryana	
THROUGH	Executive Engineer-1st Municipal Corporation Karnal	
PROJECT	Sewerage System In Deprived Area of Karnal Town Under AMRUT	
DRG. TITLE :-	Layout plan of Existing 8 MLD STP at Shiv Colony, Kaithal Road, Karnal	
SCALE :-	N.T.S.	DATE :- 18/2/2017
DRG. NO. :-	DULE/MC/AMRUT/KARNAL/SEW-33	