



GROUND FLOOR

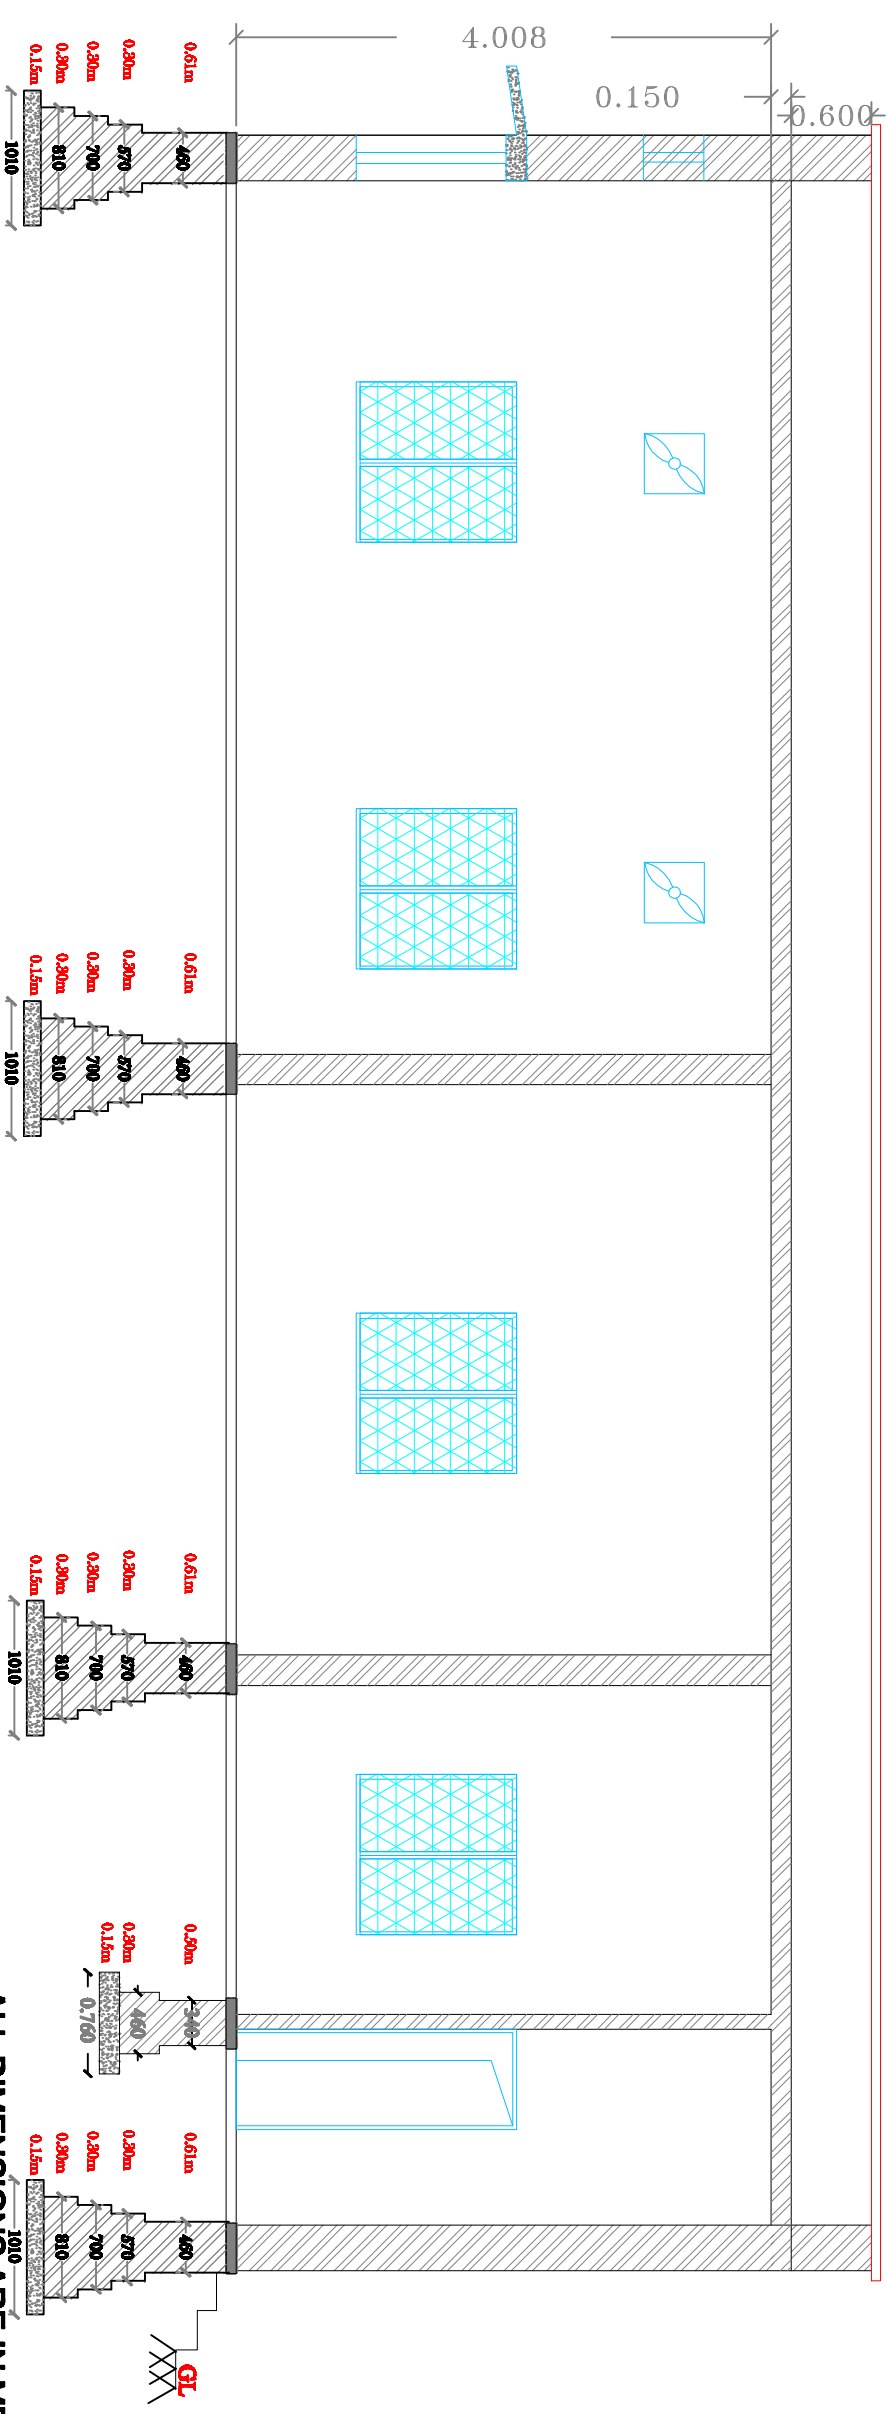

SECTION A-A

ALL DIMENSIONS ARE IN METRES
FOR TENDER PURPOSE ONLY

CLIENT  Government of Haryana Directorate of Urban Local Bodies Panchakula Panchakula Haryana		THROUGH Executive Engineer Municipal Corporation Karnal		SCALE NTS 1:100		DATE 15/08/2024	
TITLE GA Drawing of Panel Room (For Generating Set Upto 320 Kva)		S.NO. DESCRIPTION TYPE WIDTH LENGTH		PROJECT "Providing sewerage Network and all ancillary works including construction of pumping station & STP/Sewerage Treatment Plant on SBR technology alongwith O&M for 5 years in Karnal town under AMRUT Program"			
		1	STEEL SHUTTER	S1	2.5	2.5	DRAWING NO. :- HUIDB/DUB/AMRUT/KARNAL/SEWER-39
		2	DOOR	D2	1.05	2.1	
		3	DOOR	D3	0.75	2.1	
		4	WINDOW(STEEL)	W	1.2	1.2	
		5	VENTILATOR	V	0.9	0.6	
		6	EXHAUST FAN	EX	0.45	0.45	