


**Table- RCC MH Dimensions of various Dia**

Dia of MH (D)	Width of PCC 1:4:8 (B)	Thickness of RCC Wall (W)	Thickness RCC Slab (T)
1800	2300	200	220
2100	2600	200	220
2400	2900	200	220
2700	3200	200	250
3000	3500	200	300

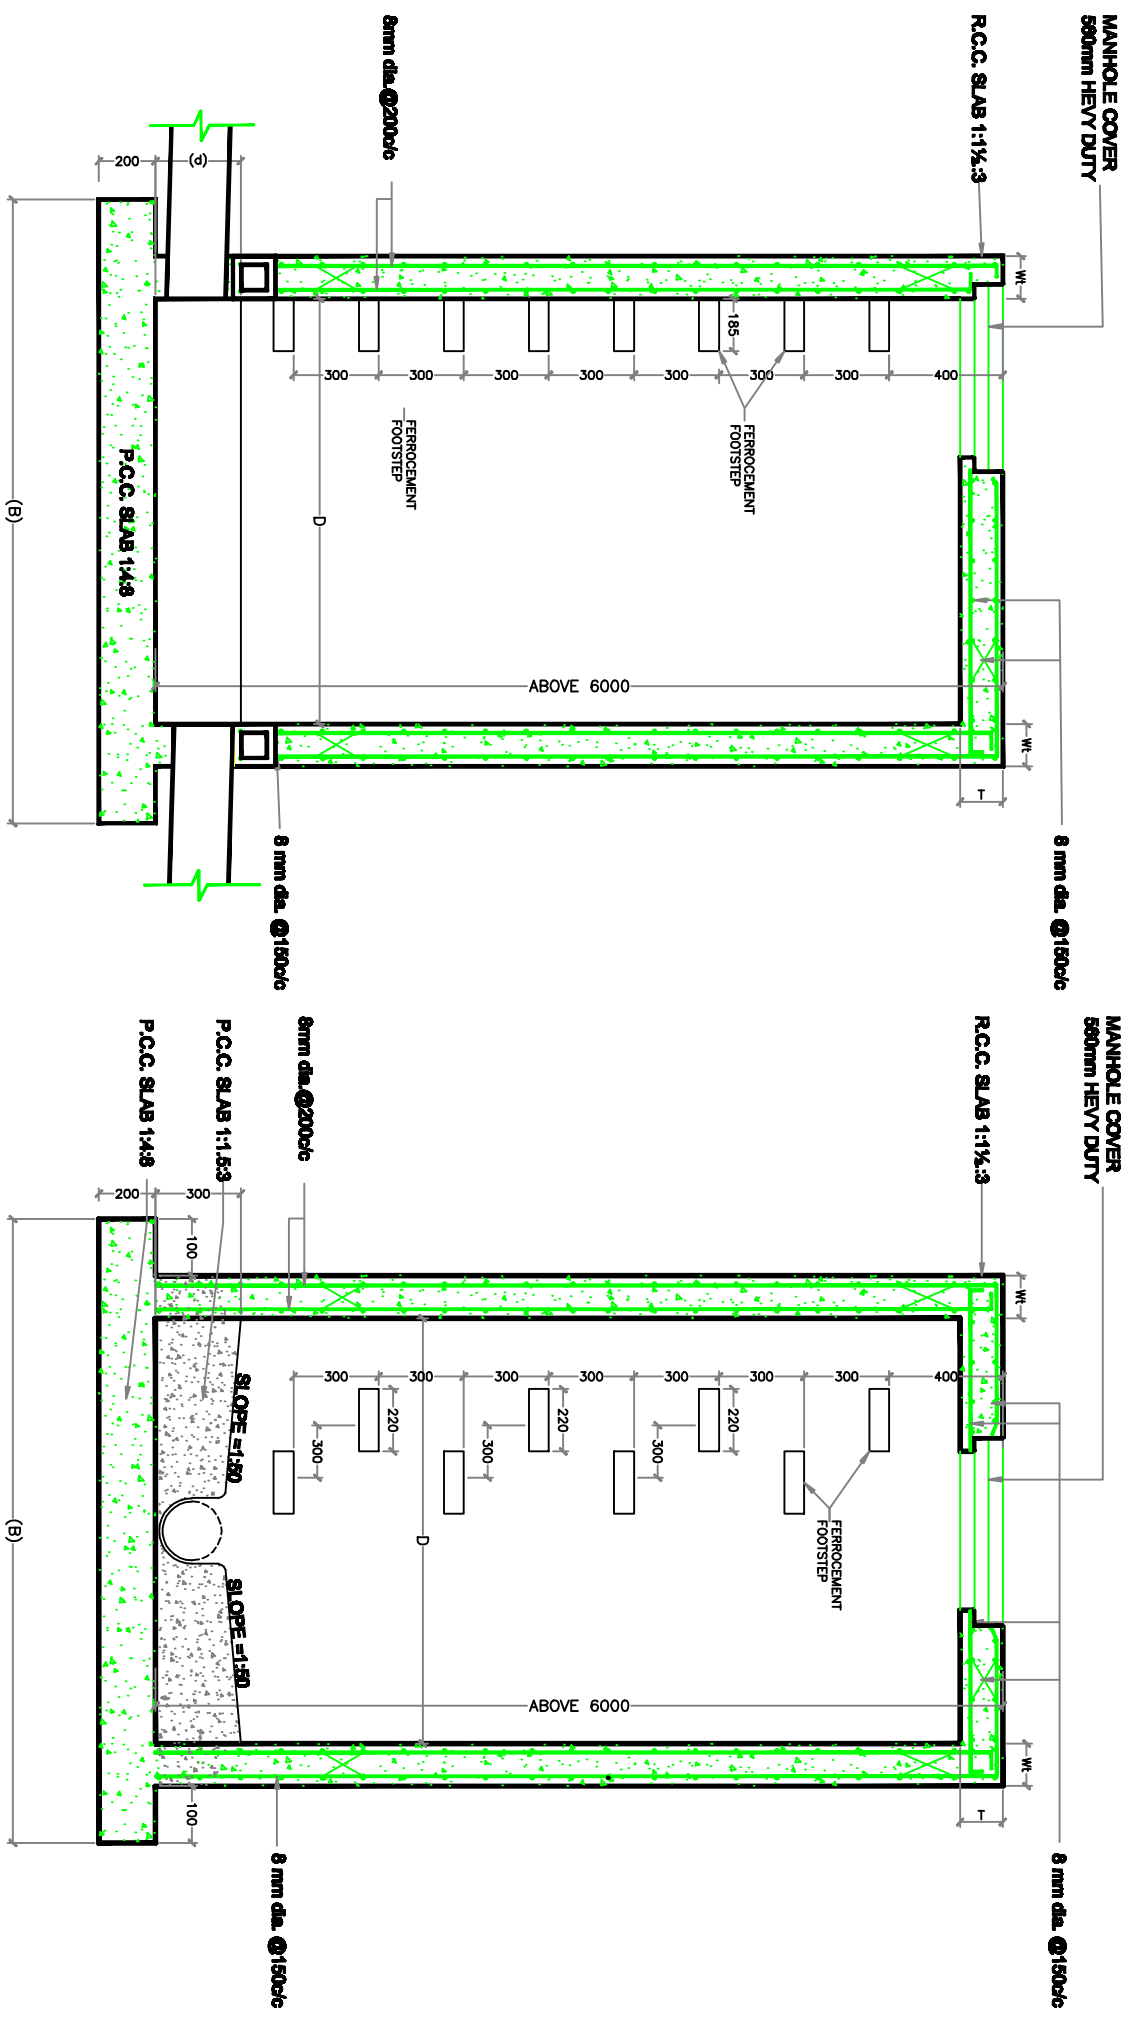

**FOR TENDER PURPOSE ONLY**

<p><b>CLIENT</b> Municipal Commissioner Karnal Directorate of Urban Local Bodies Panchakula Government of Haryana</p>	
<p><b>THROUGH</b> Executive Engineer-1st Municipal Corporation Karnal</p>	
<p><b>PROJECT</b> Sewerage System In Deprived Area of Karnal Town Under AMRUT</p>	
<p><b>DRG. TITLE :-</b> Cast in-Situ Man Hole Chamber For Sewer line in Dry Area</p>	
<p><b>Depth Beyond 6000 mm</b></p>	
<p>SCALE :- N.T.S.</p>	<p>DATE :- 18/2/2017</p>
<p>DRG NO :- DULB/MC/AMRUT/KARNAL/SEW-6</p>	