
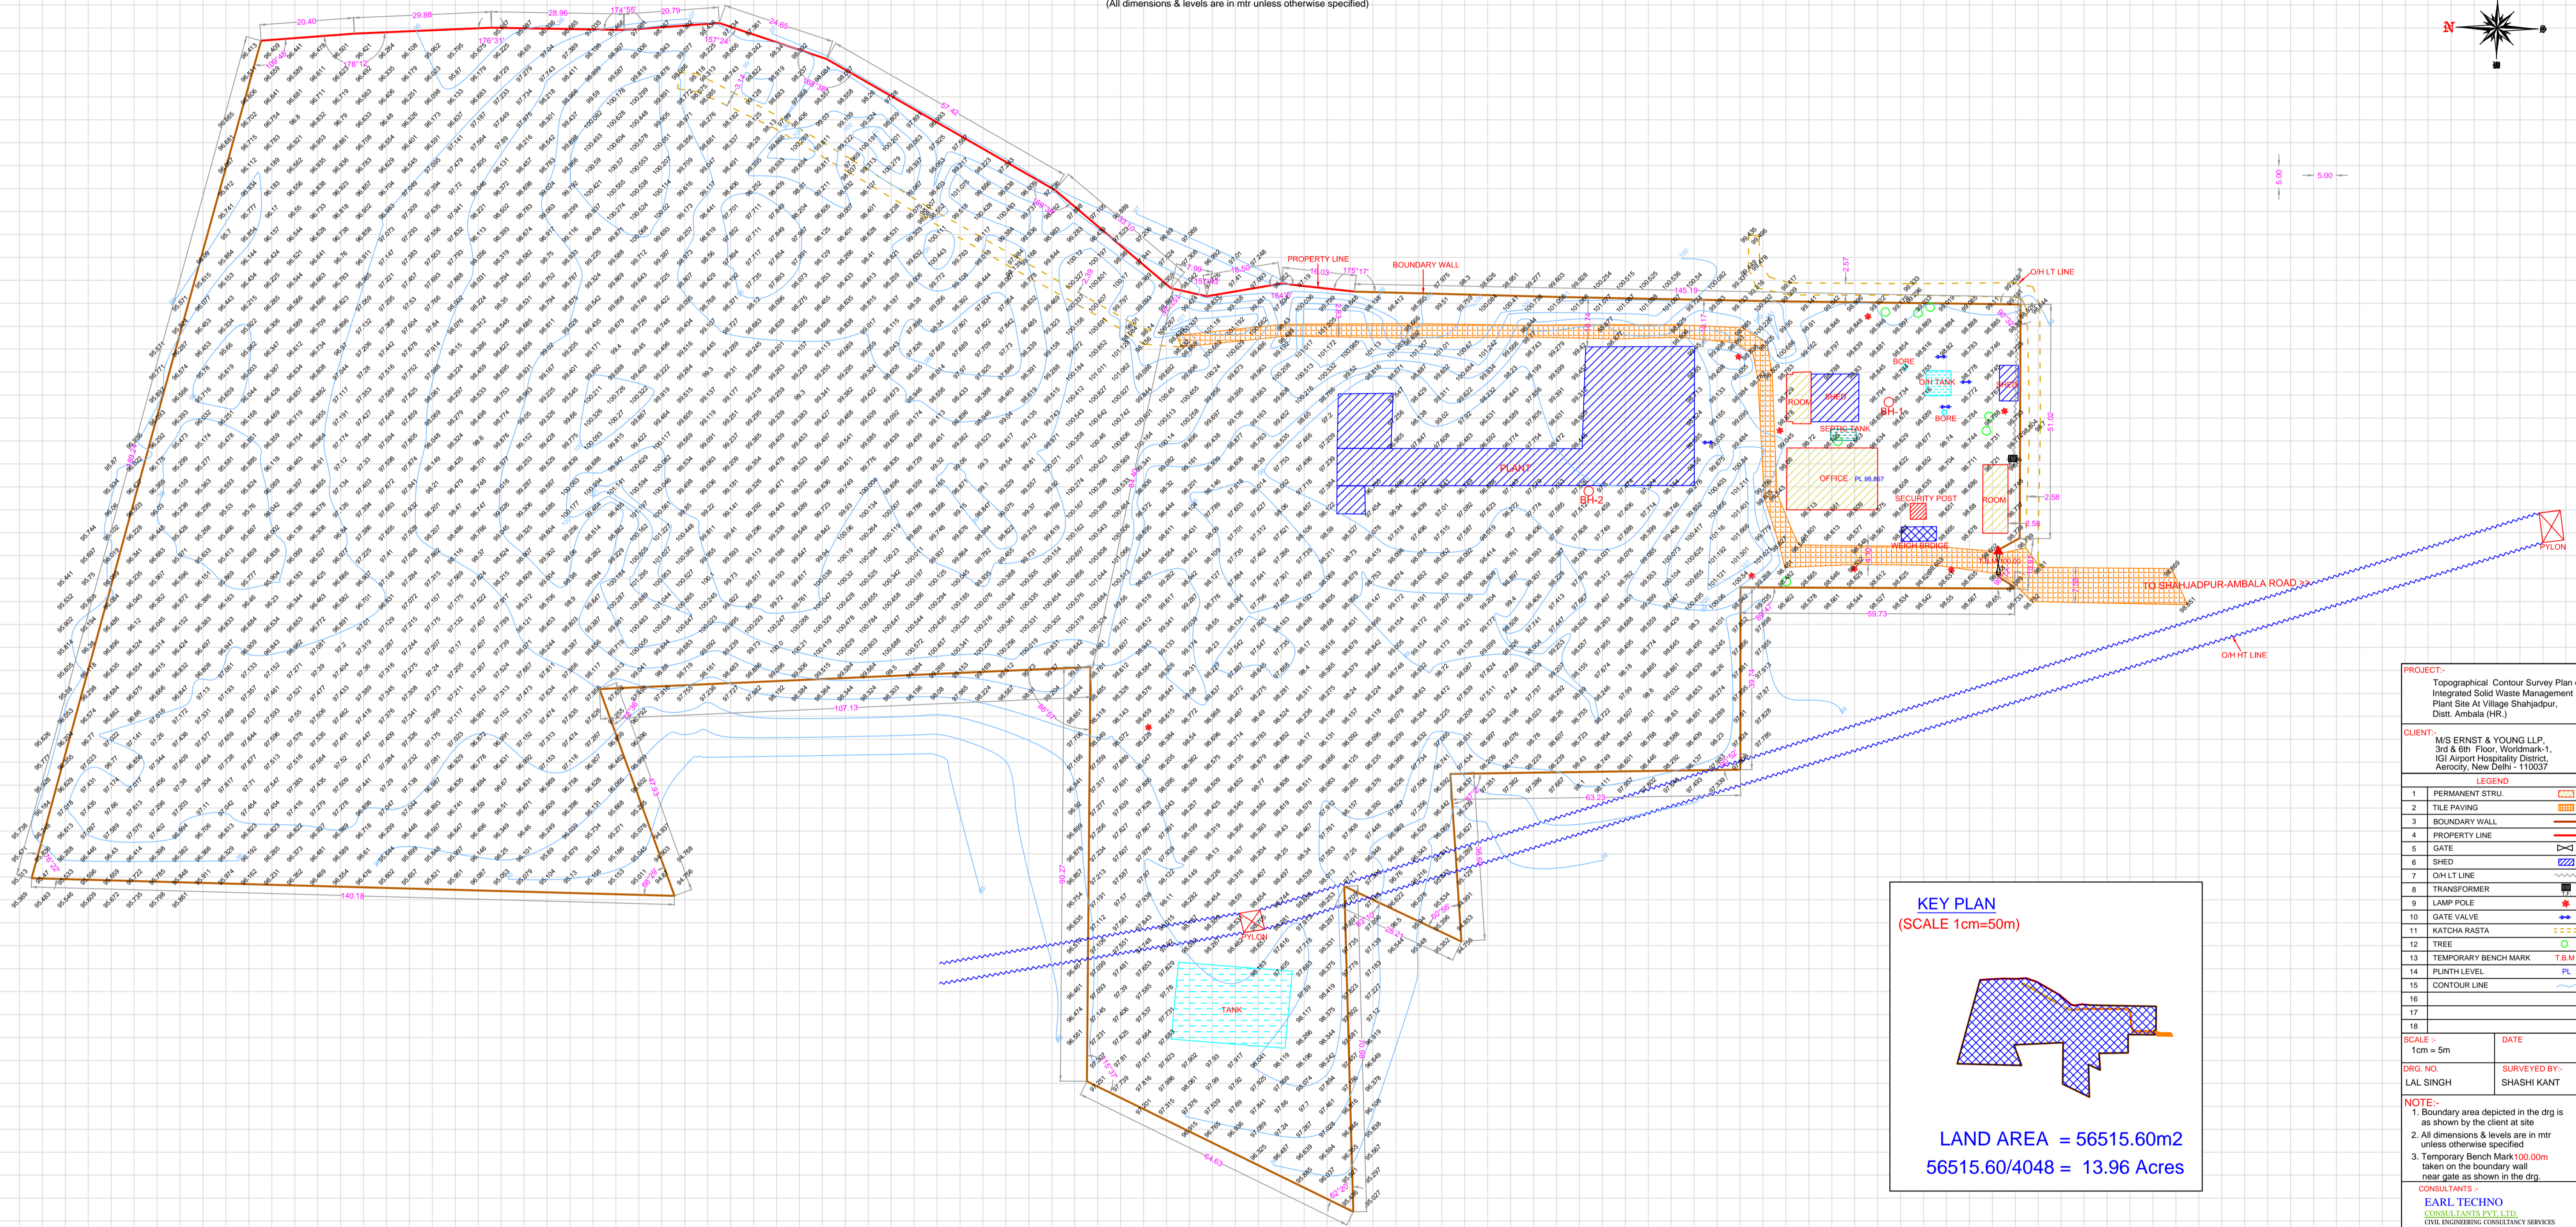


SURVEY/CONTOUR PLAN OF GARBAGE DUMPING SITE AT SHAHJADPUR (Hr.)

SCALE 1cm = 5m
(All dimensions & levels are in mtr unless otherwise specified)

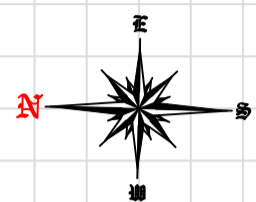

KEY PLAN
(SCALE 1cm=50m)

LAND AREA = 56515.60m²
56515.60/4048 = 13.96 Acres

PROJECT:- Topographical Contour Survey Plan of Integrated Solid Waste Management Plant Site At Village Shahjampur, Dist. Ambala (HR.)	
CLIENT:- M/S ERNST & YOUNG LLP, 3rd & 6th Floor, Worldmark-1, IGI Airport Hospitality District, Aerocity, New Delhi - 110037	
LEGEND	
1 PERMANENT STRU.	
2 TILE PAVING	
3 BOUNDARY WALL	
4 PROPERTY LINE	
5 GATE	
6 SHED	
7 O.H.T. LINE	
8 TRANSFORMER	
9 LAMP POLE	
10 GATE VALVE	
11 KATCHA RASTA	
12 TREE	
13 TEMPORARY BENCH MARK	
14 PLINTH LEVEL	
15 CONTOUR LINE	
16	
17	
18	
SCALE:- 1cm = 5m	DATE
DRG. NO. LAL SINGH	SURVEYED BY:- SHASHI KANT
NOTE:-	
1. Boundary area depicted in the drg is as shown by the client at site	
2. All dimensions & levels are in mtr unless otherwise specified	
3. Temporary Bench Mark 100.00m taken on the boundary wall near gate as shown in the drg.	
CONSULTANTS:-	
EARL TECHNO CONSULTANTS PVT. LTD. Civil Engineering Consultancy Services OFFICE: NEAR WATER TANK, SAKRA COLONY, WAZO NO. 18, SEWA BAGH-140 367 MOB. 09417290584 E-mail: earlph@gmail.com	