
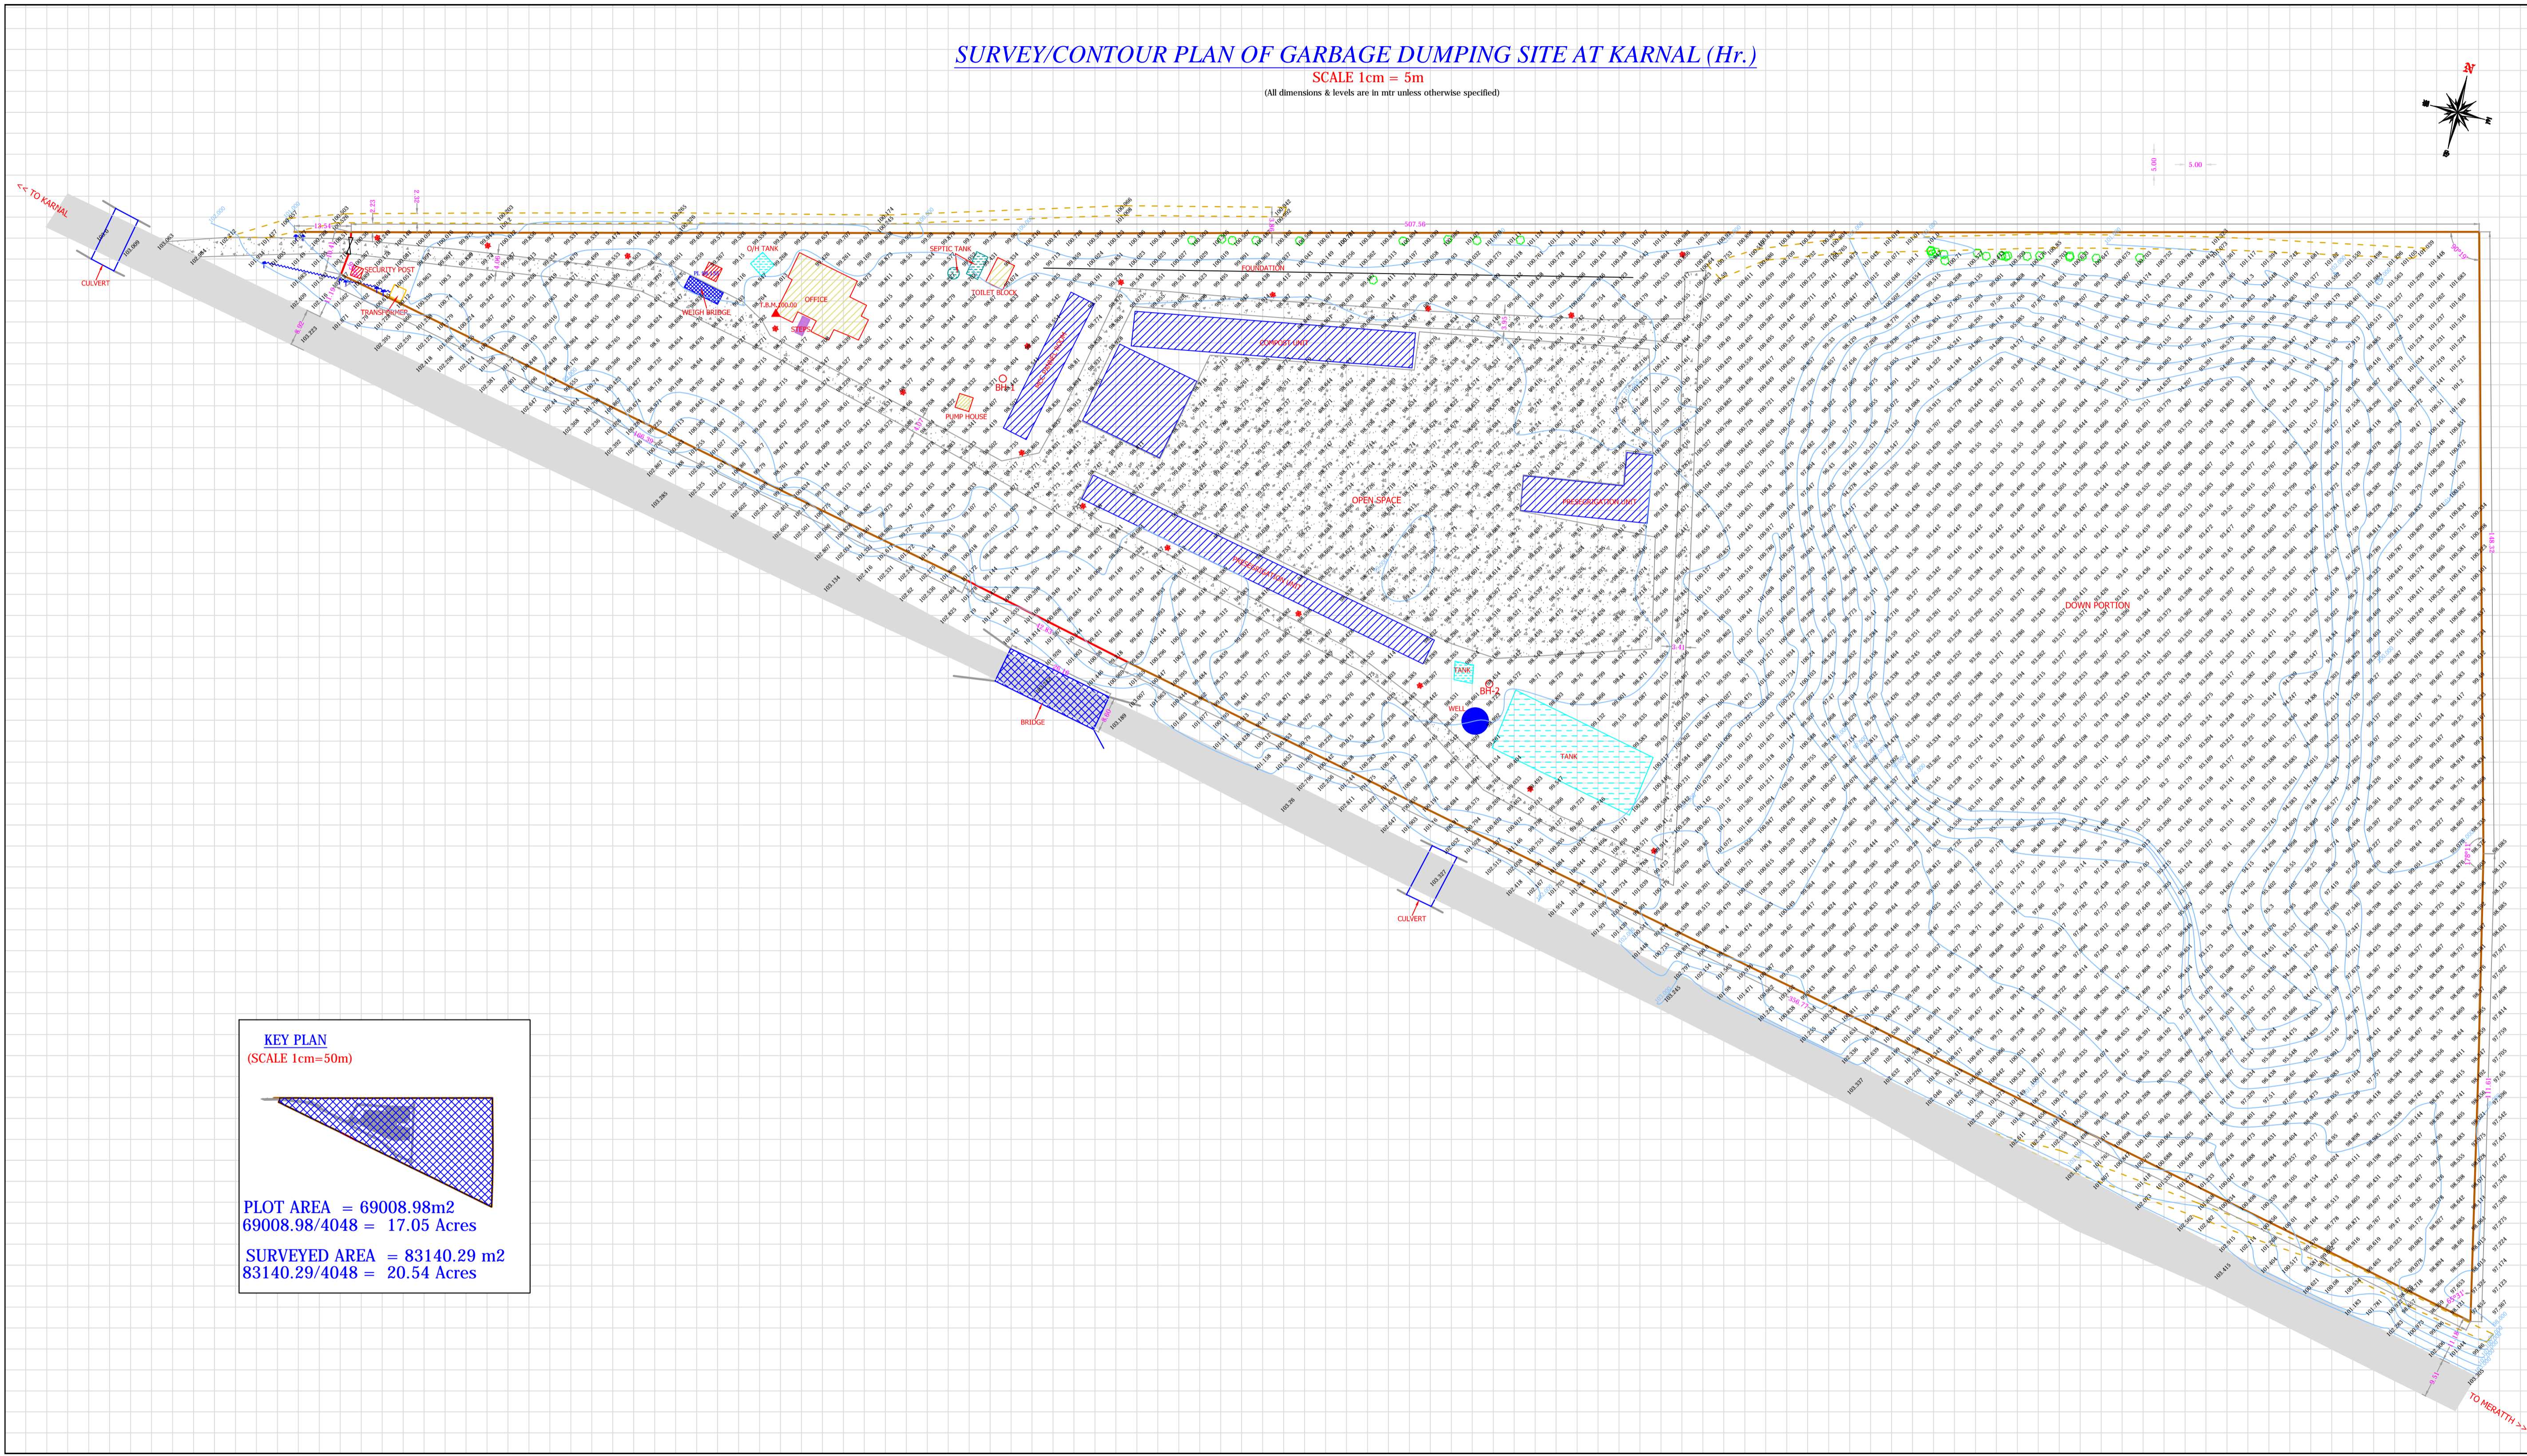


SURVEY/CONTOUR PLAN OF GARBAGE DUMPING SITE AT KARNAL (Hr.)

SCALE 1cm = 5m
(All dimensions & levels are in mtr unless otherwise specified)

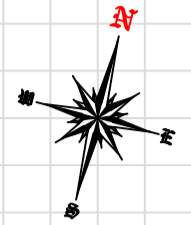

PROJECT: Topographical Contour Survey Plan of Integrated Solid Waste Management Plant Site At Karnal, Dist. Karnal (Hr.)	
CLIENT: M/S ERNST & YOUNG LLP, 3rd & 6th Floor, Wardmark-1, ICJ Airport Hospitality District, Aerocity, New Delhi - 110037	
LEGEND	
1 PERMANENT STRU.	
2 CC PAVING	
3 BOUNDARY WALL	
4 PROPERTY LINE	
5 GATE	
6 SHED	
7 GSH LRV LINE	
8 CULVERT	
9 BRIDGE	
10 LAMP POLE	
11 KATCHA RASTA	
12 TREE	
13 TEMPORARY BENCH MARK	
14 PLINTH LEVEL	
15 CONTOUR LINE	
16	
17	
18	
SCALE = 5m	DATE
DWG. NO. LAL SINGH	SURVEYED BY: SHASHI KANT
NOTE:	
1. Boundary area depicted in the drg is as shown by the client at site.	
2. All dimensions & levels are in mtr unless otherwise specified.	
3. Temporary Bench Mark 100.00m taken on the office building as shown in the drg.	
SURVEY CONSULTANTS:	
EARL TECHNO CONSULTANTS PVT. LTD.	
CIVIL ENGINEERING CONSULTANCY SERVICES	
OFFICE: NEAR WATER TANK, SARVA COLONY, WARD NO. 10, SEHA MANSI, FARIDkot	
MOB: 9917780044	
E-mail: earl@earl.com	

KEY PLAN
(SCALE 1cm=50m)

PLOT AREA = 69008.98m²
69008.98/4048 = 17.05 Acres

SURVEYED AREA = 83140.29 m²
83140.29/4048 = 20.54 Acres